


60' WIDE WEST ROAD

30' WIDE EAST ROAD

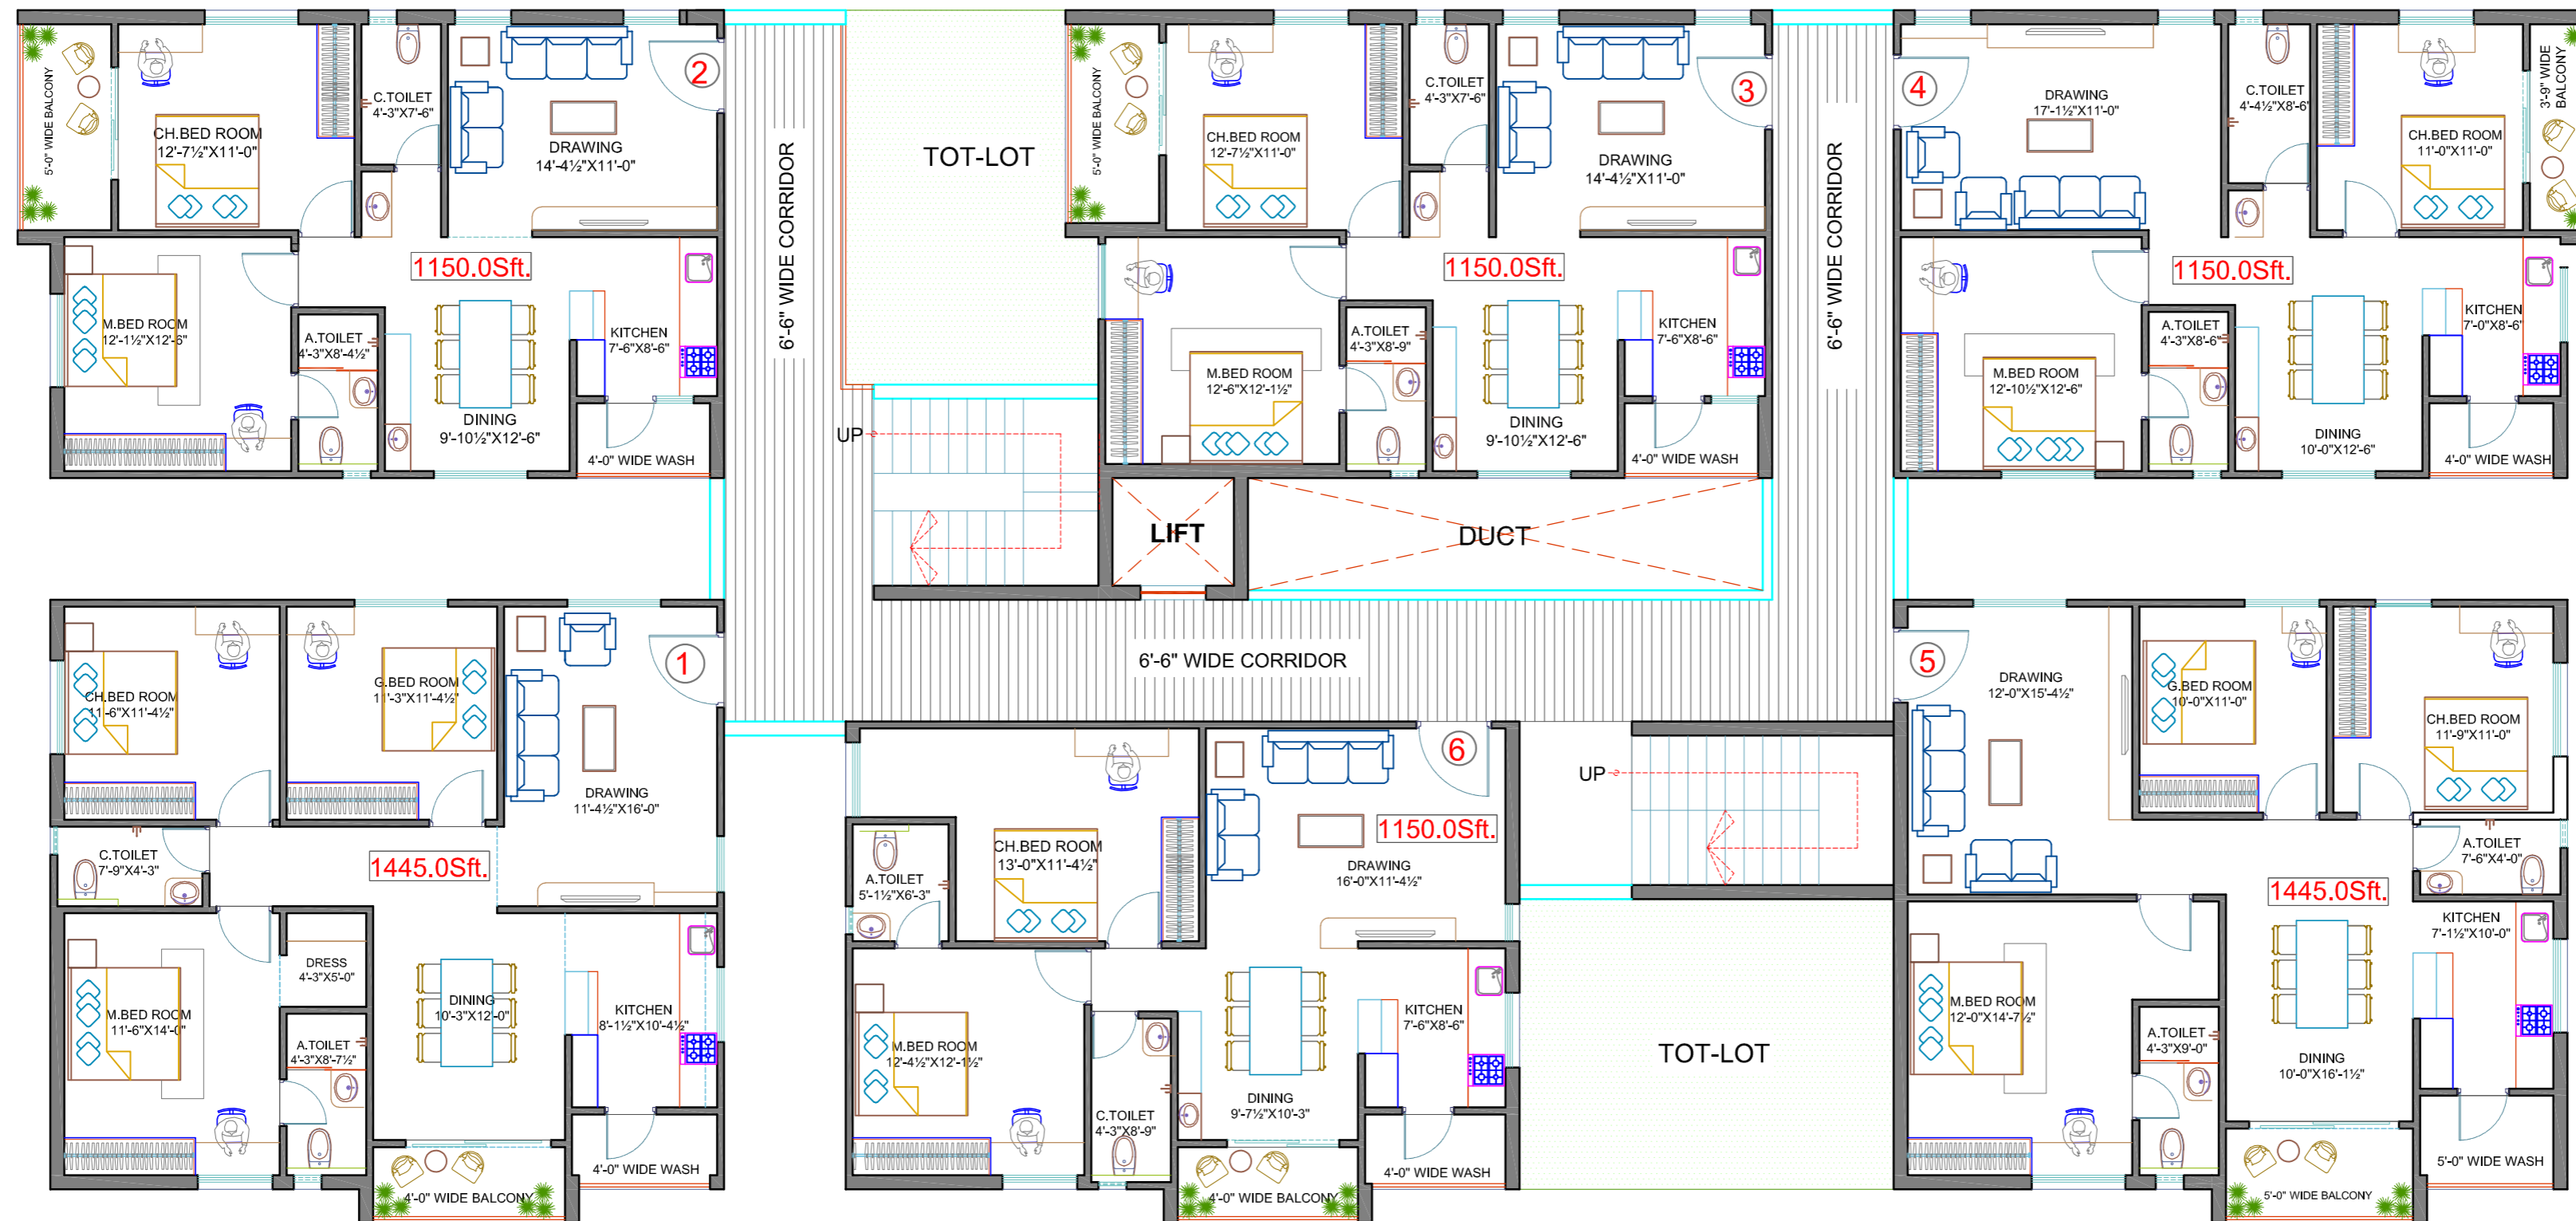

Land Extent : 1,700 Sq.Yds.
Structure Stilt +5Floors

AREAS:

- FLAT-1 : 1445.0 Sft
- FLAT-2 : 1150.0 Sft
- FLAT-3 : 1150.0 Sft
- FLAT-5 : 1445.0 Sft
- FLAT-6 : 1150.0 Sft

Built- Up Area For 5 Floors : 37,450.0sft.

PROJECT	SREE NILAYAM AT NARSINGI, HYDERABAD.
CLIENT	M/s FORTUNE GREEN HOMES.

REV	DESCRIPTION	DATE	TITLE	REFERENCE
			TYPICAL FLOOR PLAN	SCALE : NOT TO SCALE
			NORTH	DATE : 17-11-2017
				DRAWN : Ar.SATISH
				CHKD. BY : Ar.MITHIN RAJ
				APPR. BY : Ar.RAMANA REDDY
				# FIRST FLOOR, PLOT NO 258, NARNE ROAD, ROAD NO 78, PRASHASAN NAGAR, JUBILEE HILLS, HYDERABAD, 500033. PH.NO.:040-23310971. MOBILE NO.: 9866540971. E-MAIL : ARCHITECTRAMNA@GMAIL.COM WWW.INSTONEARCHITECTS.COM