


BLOCK-E

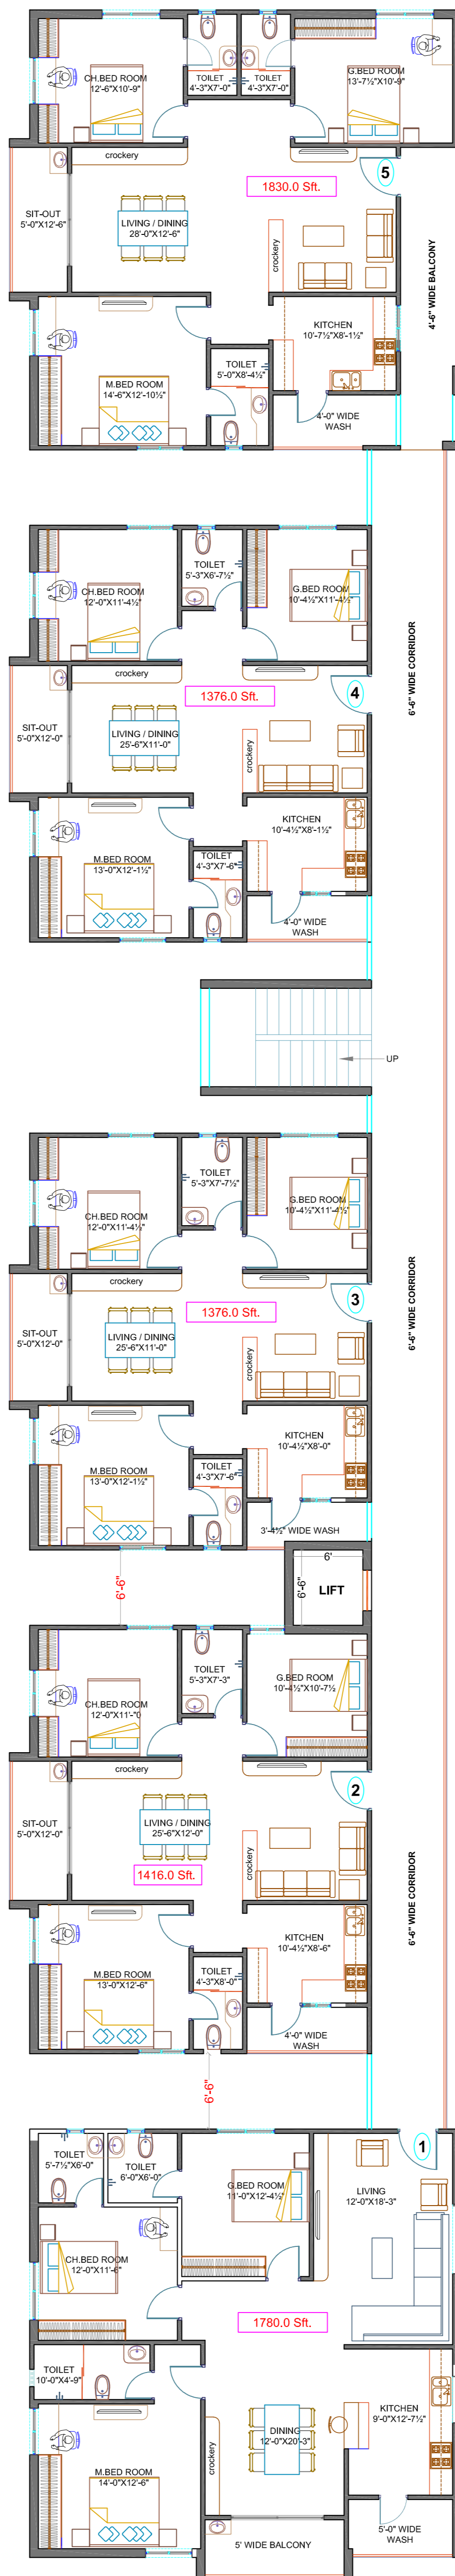

FLOOR AREA : 7776 sft
(GROUND+5 FLOORS AREA) : 46,656.0 Sft

Notes:

BLOCK-E


GROUND + 5 FLOORS

Flat Areas:

- Flat no : 1 : 1780.0 sft
- Flat no : 2 : 1416.0 sft
- Flat no : 3 : 1376.0 sft
- Flat no : 4 : 1376.0 sft
- Flat no : 5 : 1830.0 sft

TOTAL BUILTUP AREA : 7,776 sft

Key plan

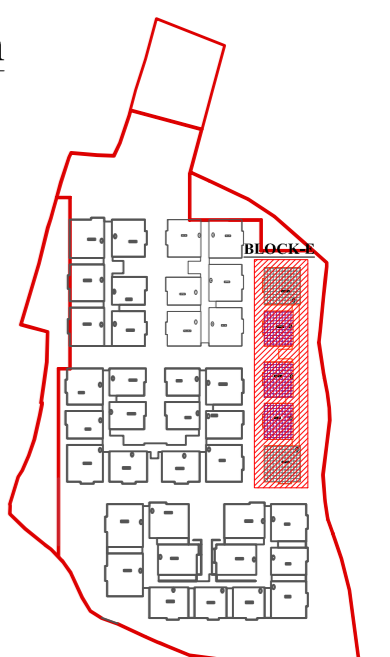

PROJECT	BLOCK - E	TITLE	REFERENCE
GOLDEN ORIOLE (3.5 ACRES)		TYPICAL FLOOR PLAN	SCALE : NOT TO SCALE
CLIENT	Note:	NORTH	DATE : 07-08-2018
M/s.FORTUNE GREEN HOMES HYDERABAD.			DRAWN : ANIL
			CHKD. BY : Ar. SATISH
			APPR. BY : Ar.RAMANA REDDY

instone
ARCHITECTS & INTERIOR DESIGNERS
 8-2-293/82/PN/258, Plot no - 258,
 Road no - 78, Prashasan Nagar,
 Shaikpet Village, Jubilee Hills, Hyderabad - 500033.
 Ph.No.:040-23310971,
 Mobile No.: 9866540971,
 e-mail : architectramna@gmail.com
 www.instonearchitects.com